



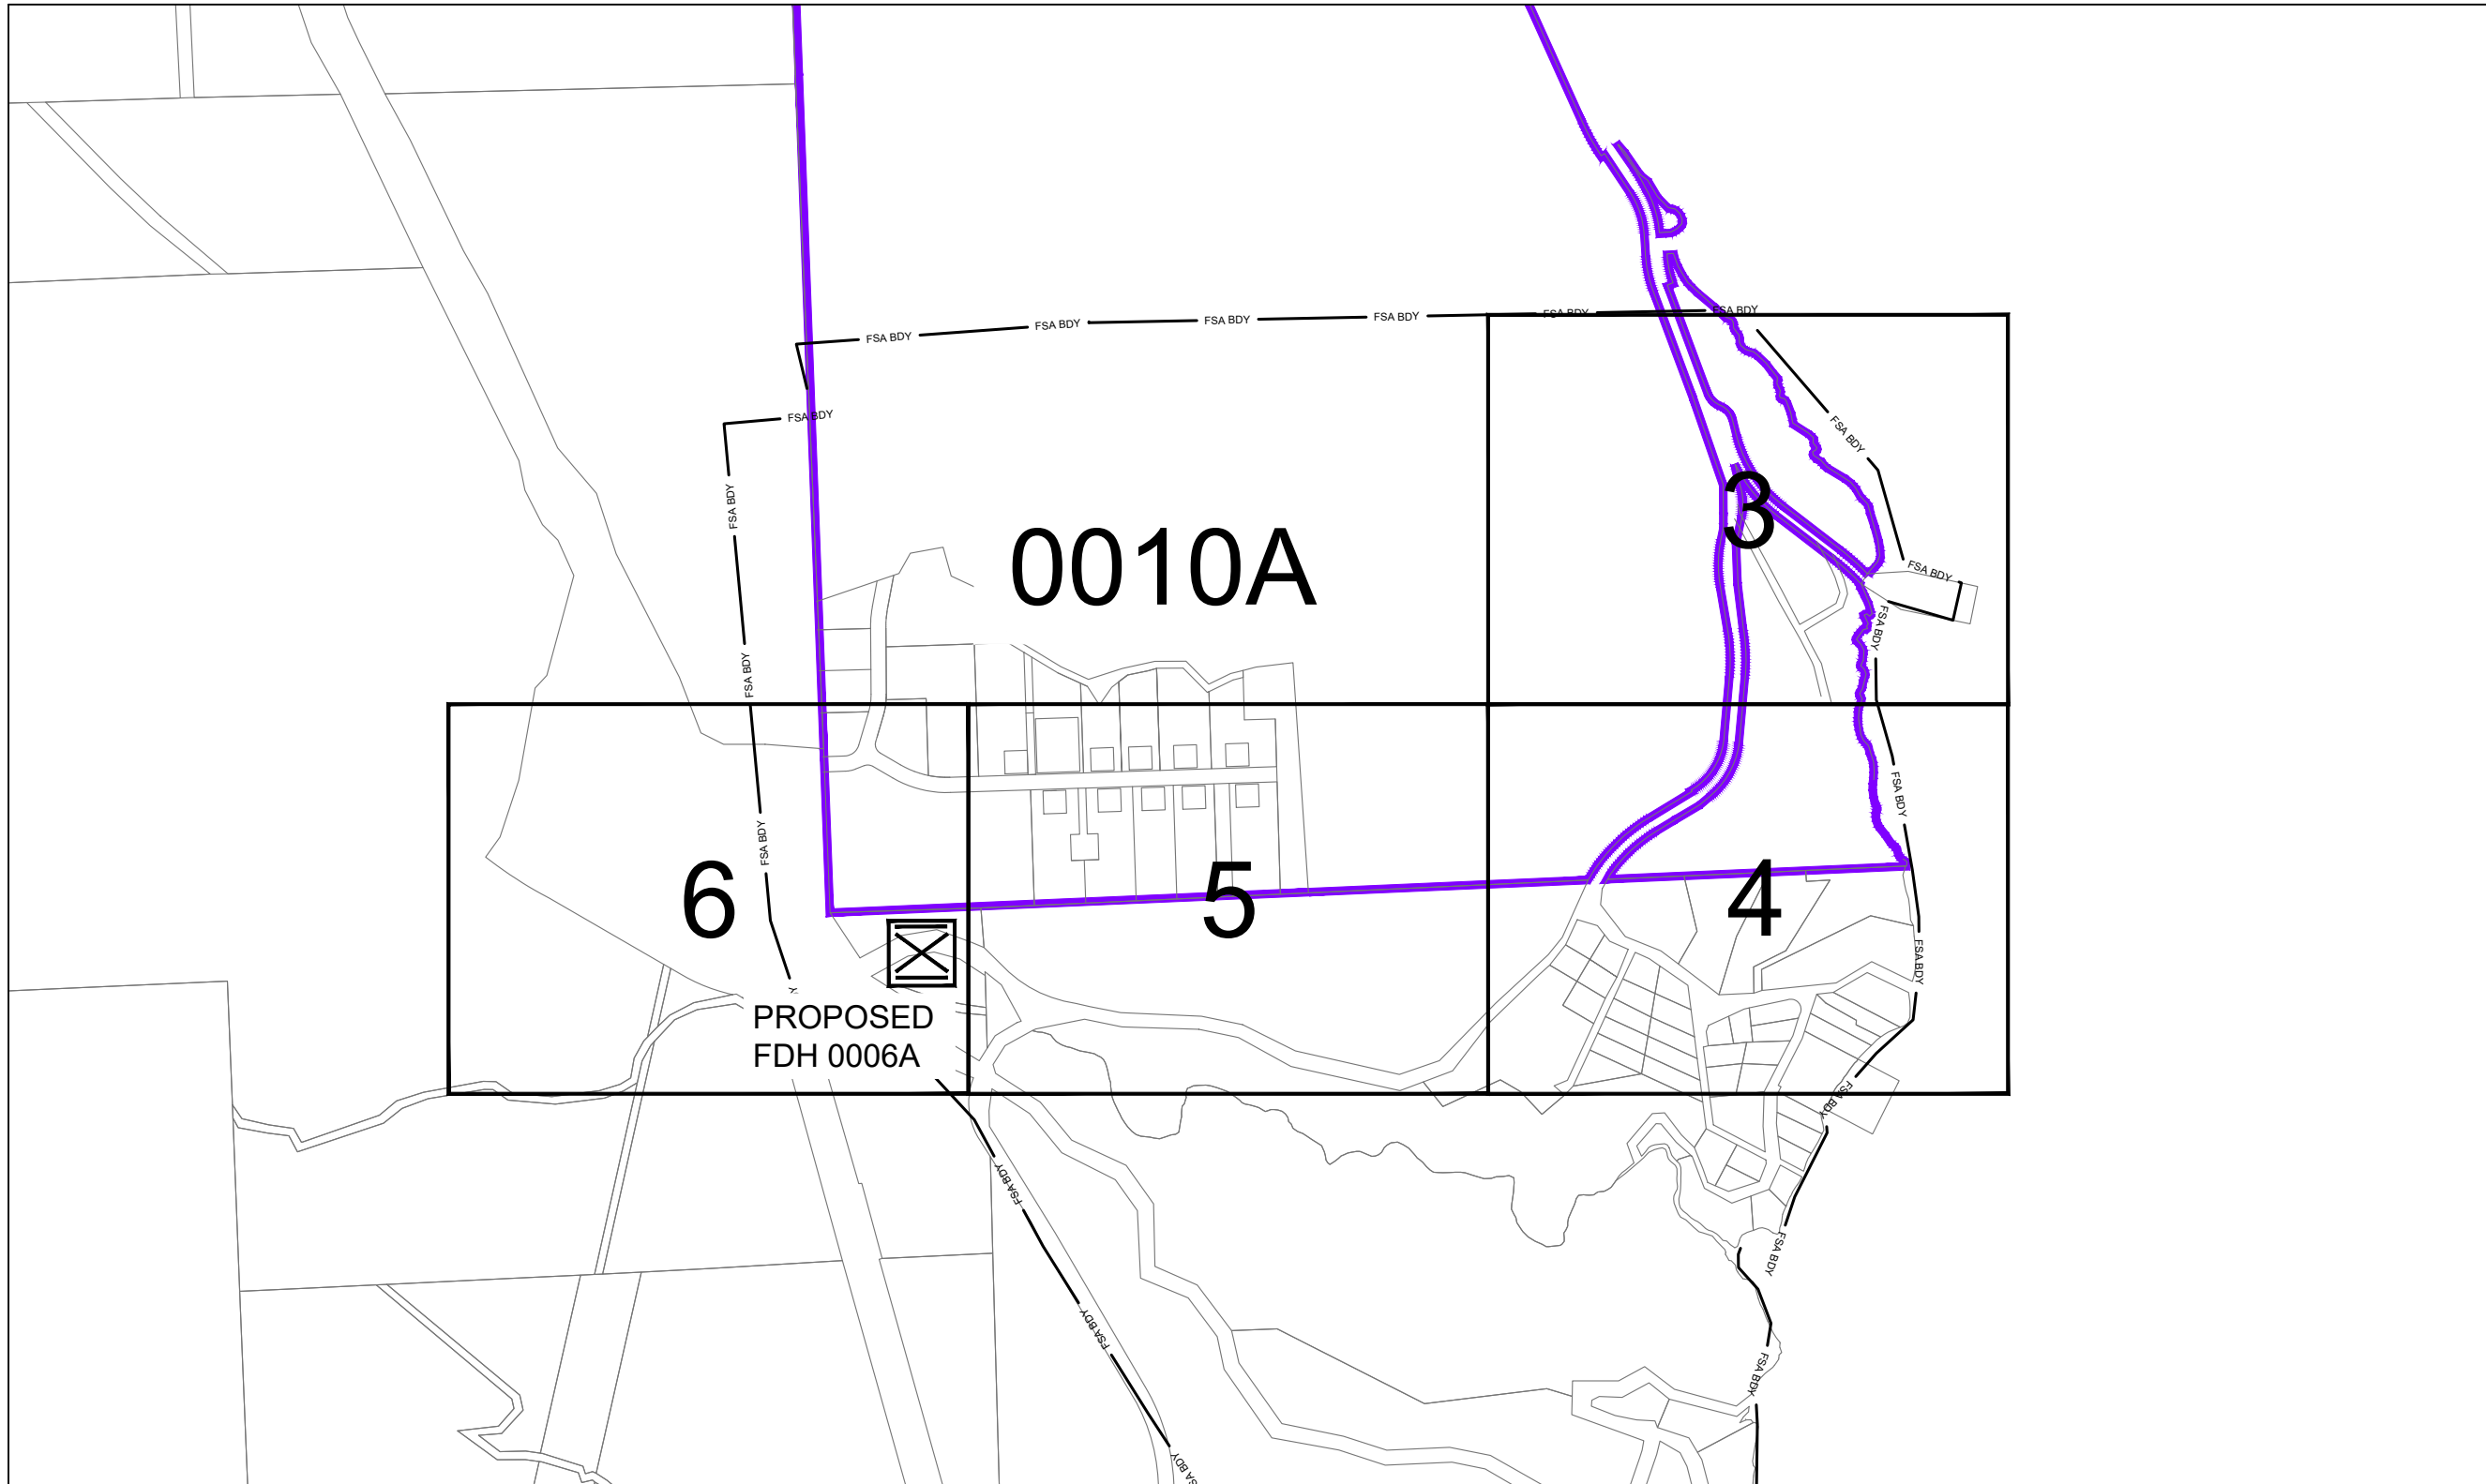

RESERVE - MALAHAT 11
NATION - MALAHAT
F3 EDEN ROCK FSA 0010A- CBHL
(TELUS FSA 4081A)

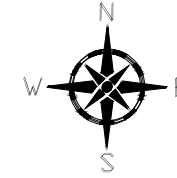

Drawing List:

Title Block	1
Legend	2
Design	3-6



Prepared By:
AFL
SUITE 200 - 7485 130 ST
Surrey BC V3W 1H8

Rev	Date	Notes	QC
-	-	FP: August 2, 2024	-
-	-	-	-
-	-	-	-
-	-	-	-
-	-	-	-
-	-	-	-

DRAWN BY: AFL Global
DESIGNED BY: AFL Global

Proprietary Information
Not for disclosure except under written agreement

Scale = NTS

Project: MALAHAT 11
MALAHAT
FSA 4081A
CBHL

File Name:
(Drawings) CBHL 4081A 0010A-SD.dwg
C/OID EDEN ROCK FDH
CBHL 0010A
Network Number CBHL4081A0010A
Sheet Number 1

LEGEND

FIRST NATION BOUNDARY



PROPERTY LINE



FSA BOUNDARY



WOOD POLE



PROPOSED UNDERGROUND TELUS CABLE (EXISTING DUCT)



PROPOSED AERIAL TELUS CABLE (EXISTING STRAND)



EXISTING FDH CABINET



PROPOSED FDH CABINET



EXISTING SERVICE BOX/SERVICE VAULT



Sheet Title: Project Notes	
Function: Distribution	Task: Final Design

Client:

Prepared By:

SUITE 200 - 7485 130 ST
Surrey BC V3W 1H8


Rev	Date	Notes	QC
-	-	FP: August 2, 2024	-
-	-	-	-
-	-	-	-
-	-	-	-
-	-	-	-
-	-	-	-
DRAWN BY:		AFL Global	
DESIGNED BY:		AFL Global	

Proprietary Information
Not for disclosure except under written agreement

Scale = NTS


Project: **MALAHAT 11
MALAHAT
FSA 4081A
CBHL**

File Name: (Drawings) CBHL 4081A 0010A-SD.dwg			
COID	EDEN ROCK FDH		
CBHL	0010A		
Network Number	Sheet Number		
CBHL4081A0010A	2		

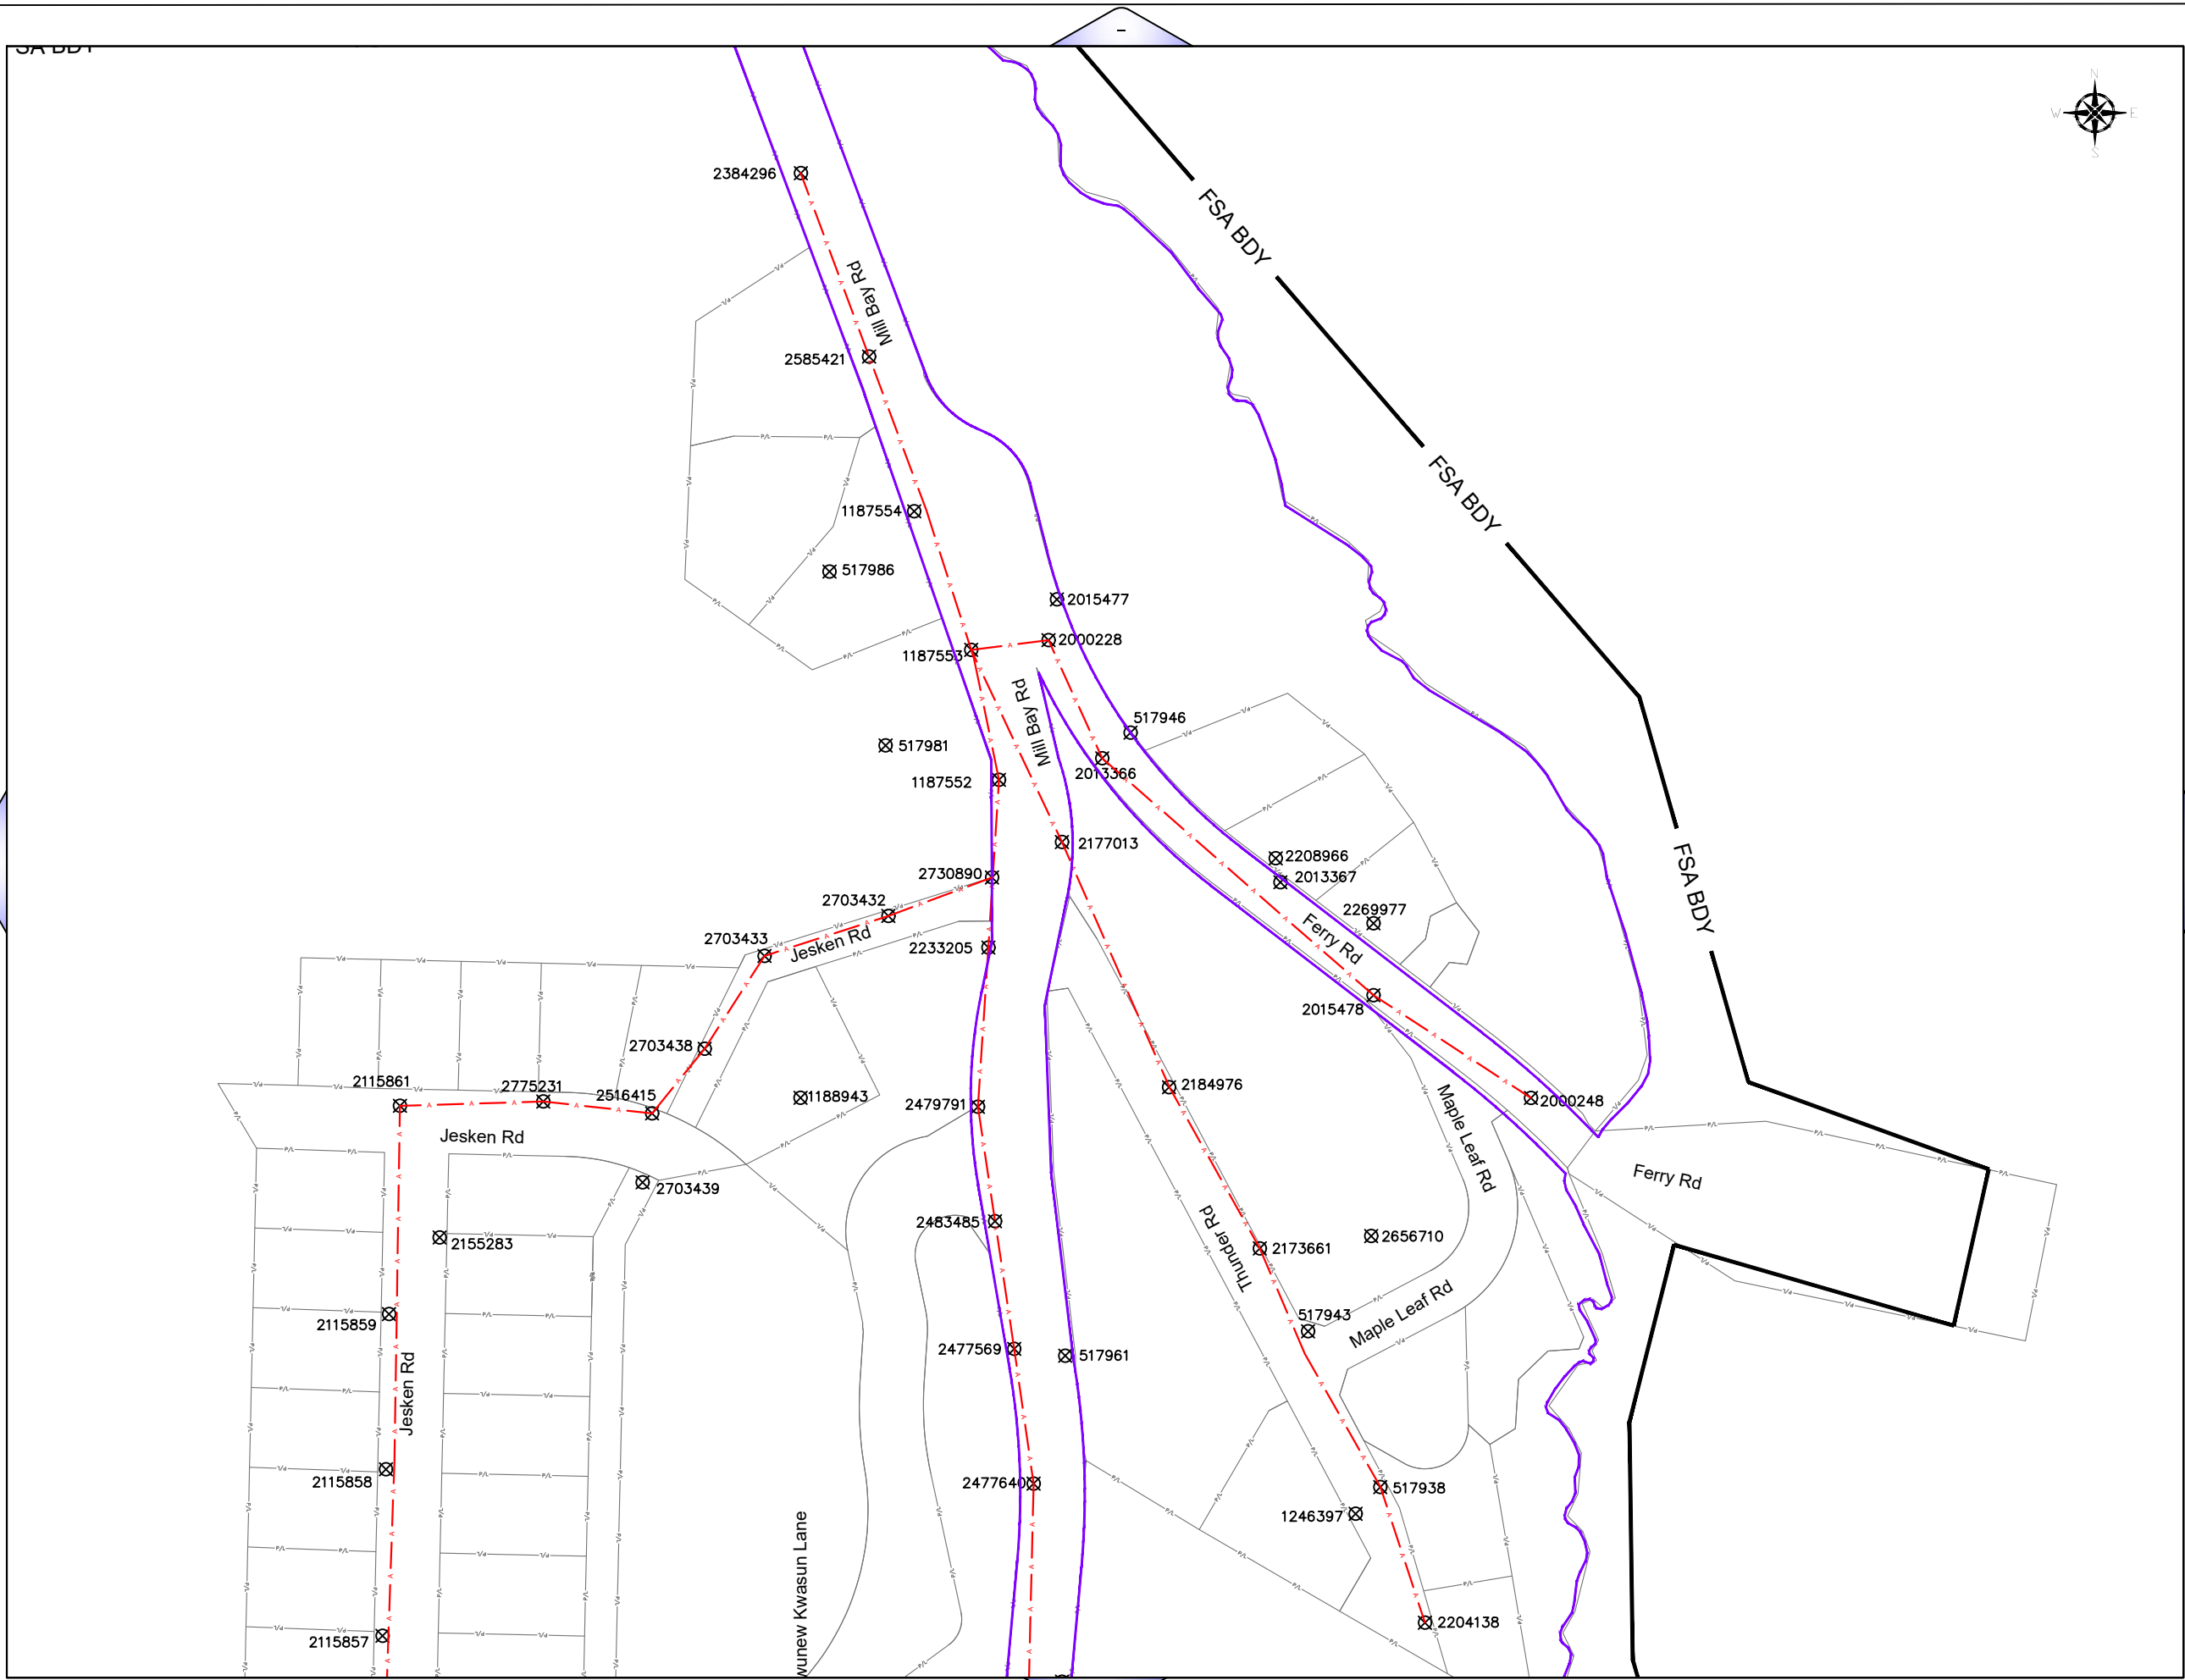


Sheet Title:
Design

Function: **Distribution** Task: **Final Design**

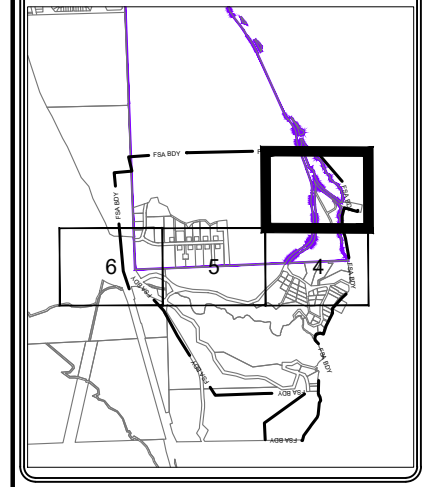

BC ONE CALL
 CALL BEFORE YOU DIG
 1-800-474-6886
 OR BY CELLULAR +6886
 VANCOUVER AREA 257-1940
 CALL AT LEAST TWO FULL WORKING DAYS
 BEFORE YOU PLAN TO DIG



Client:



Prepared By:

 SUITE 200 - 7485 130 ST
 Surrey BC V3W 1H8

Rev	Date	Notes	QC
-	-	FP: August 2, 2024	-
-	-	-	-
-	-	-	-
-	-	-	-
-	-	-	-
-	-	-	-


DRAWN BY: AFL Global
 DESIGNED BY: AFL Global

Proprietary Information
 Not for disclosure except under written agreement

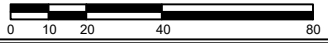Scale = 1:2000


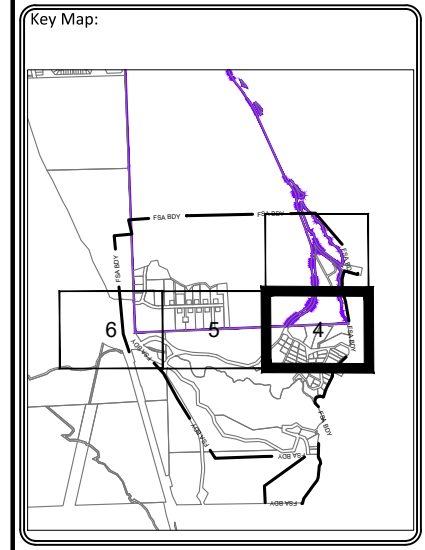
Project: **MALAHAT 11
 MALAHAT
 FSA 4081A
 CBHL**

File Name:
 (Drawings) CBHL 4081A 0010A-SD.dwg
 COID: EDEN ROCK FDH
 CBHL: 0010A
 Network Number: CBHL4081A0010A Sheet Number: **3**

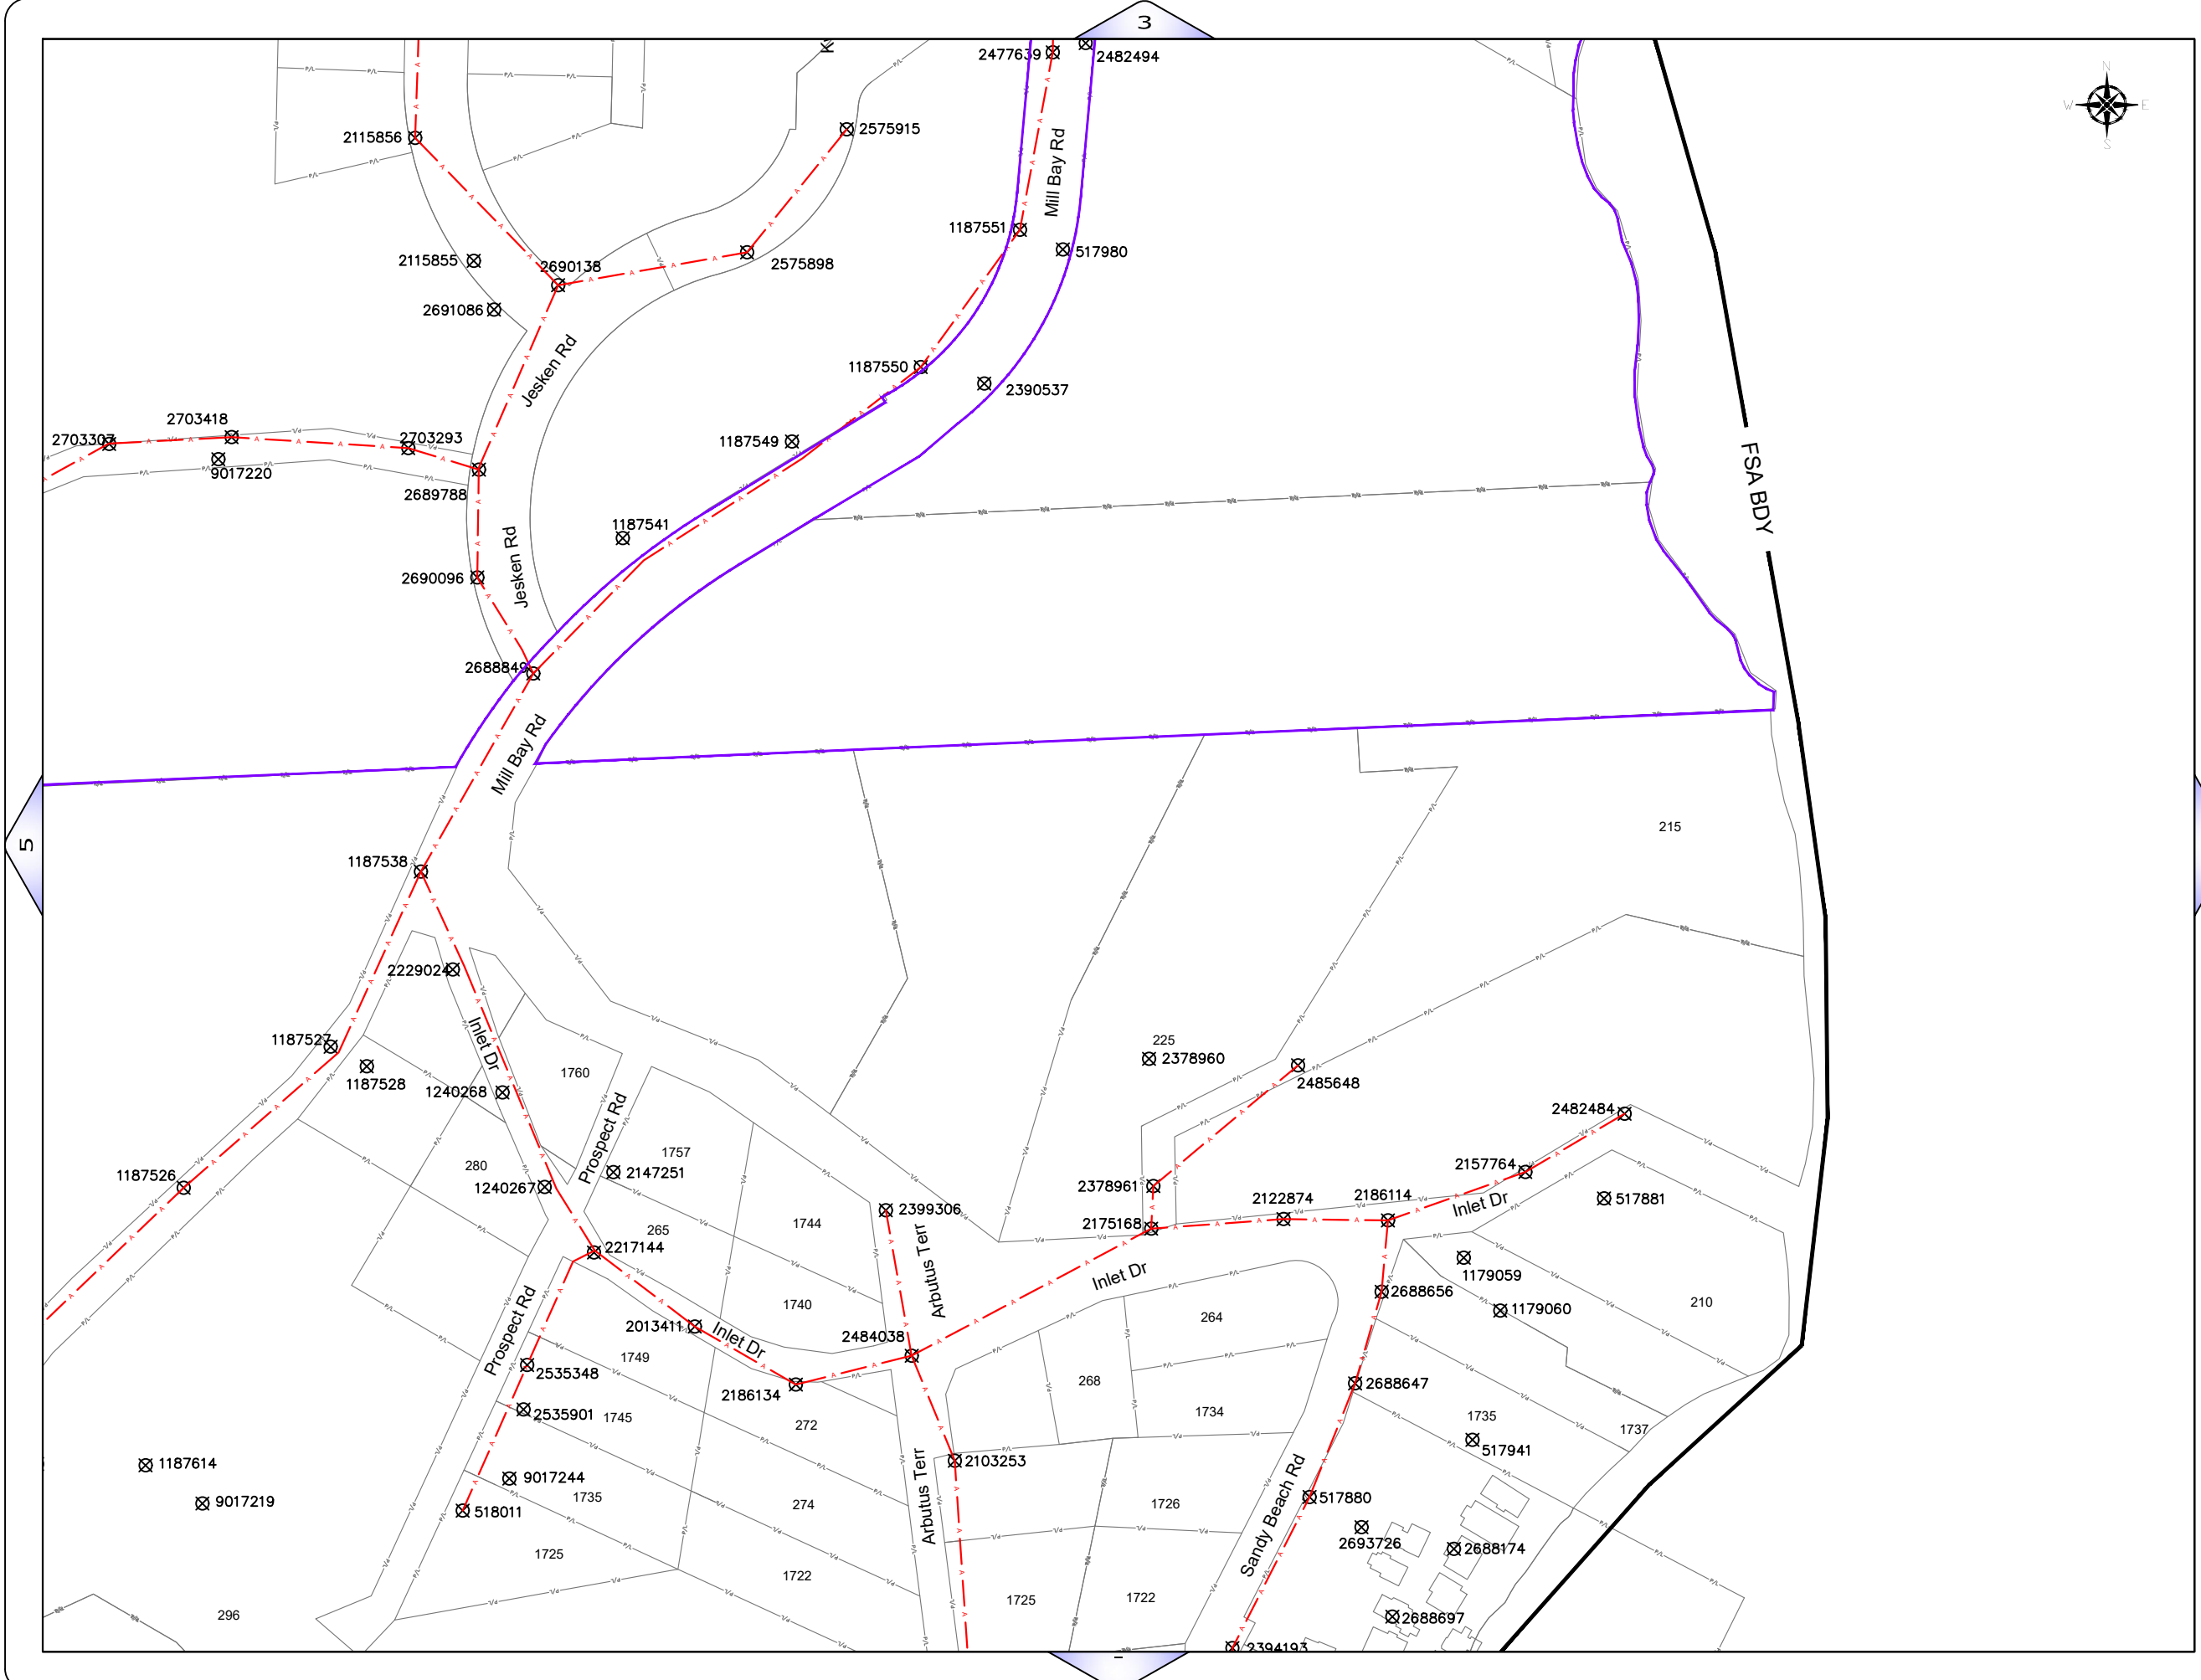

Sheet Title:
Design

Function: **Distribution** Task: **Final Design**



BC ONE CALL
 CALL BEFORE YOU DIG
 1-800-474-6886
 OR BY CELLULAR +6886
 VANCOUVER AREA 257-1940
 CALL AT LEAST TWO FULL WORKING DAYS
 BEFORE YOU PLAN TO DIG

Client:

Prepared By:

 SUITE 200 - 7485 130 ST
 Surrey BC V3W 1H8


Rev	Date	Notes	QC
-	-	IP: August 2, 2024	-
-	-	-	-
-	-	-	-
-	-	-	-
-	-	-	-
-	-	-	-
DRAWN BY:		AFL Global	
DESIGNED BY:		AFL Global	

Proprietary Information
 Not for disclosure except under written agreement




Project: **MALAHAT 11
 MALAHAT
 FSA 4081A
 CBHL**

File Name:
 (Drawings) CBHL 4081A 0010A-SD.dwg
 COID: EDEN ROCK FDH
 CBHL: 0010A
 Network Number: CBHL4081A0010A Sheet Number: **4**

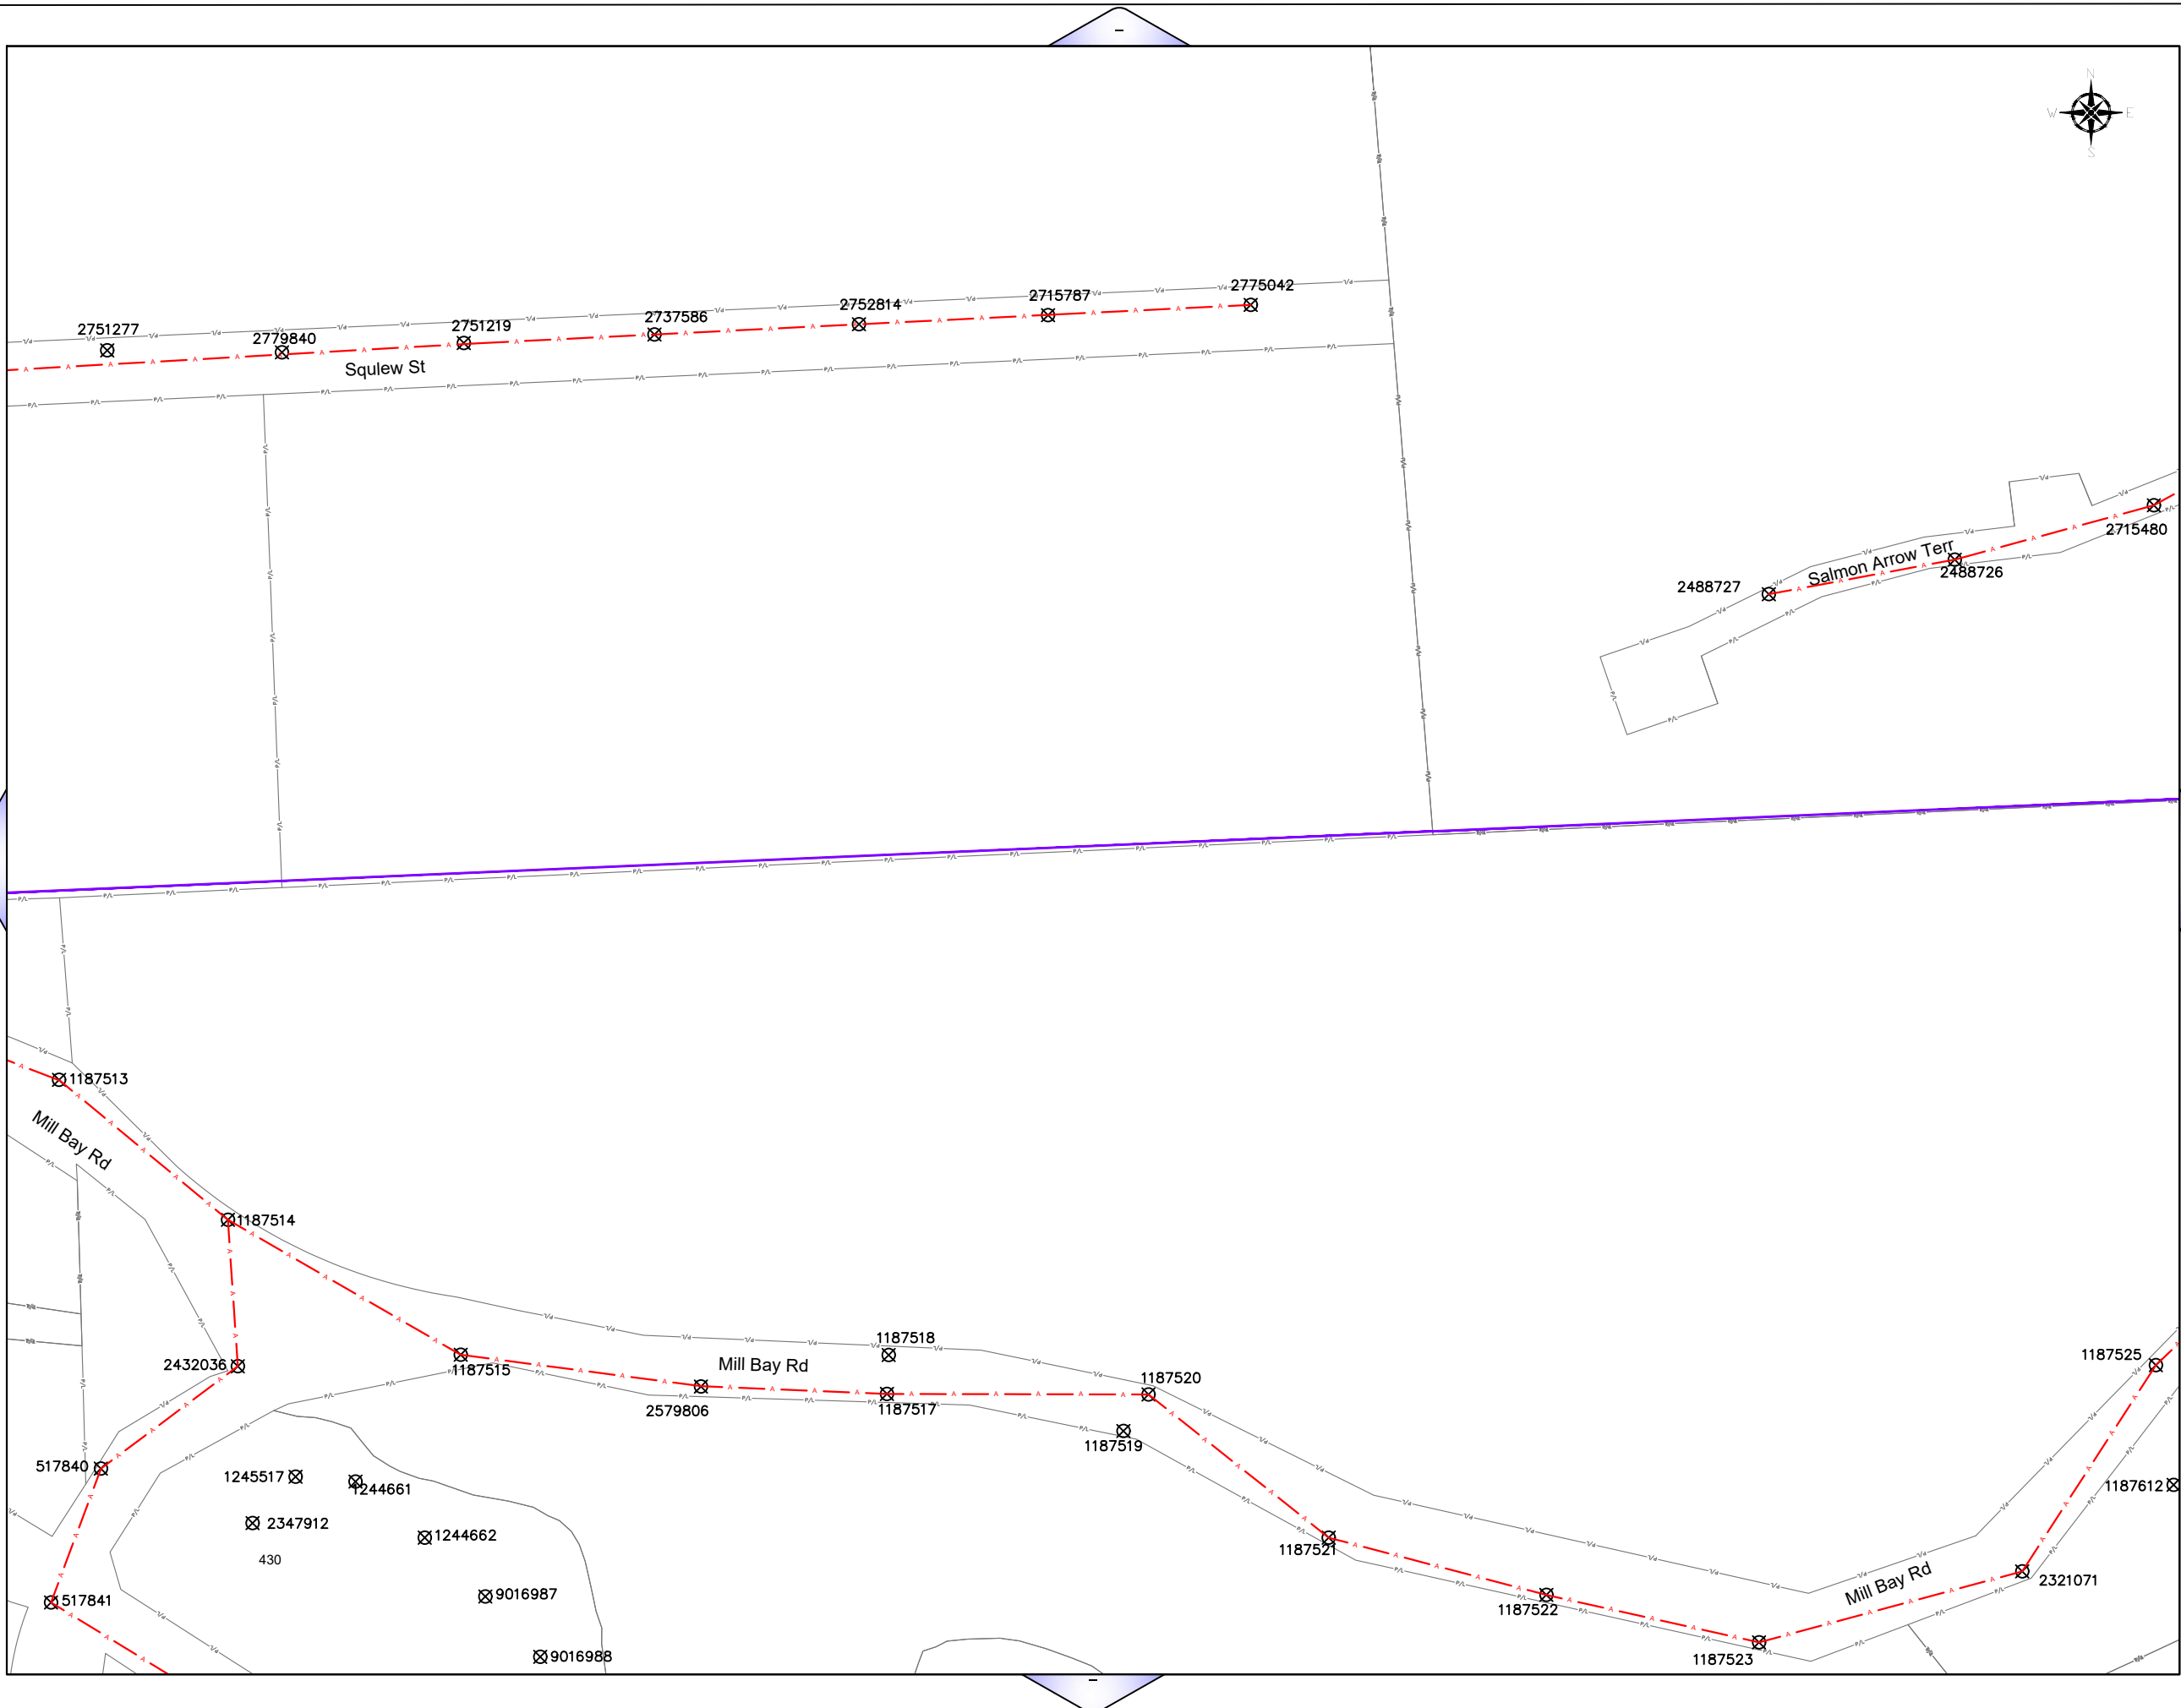

Sheet Title:
Design
 Function: Distribution Task: Final Design

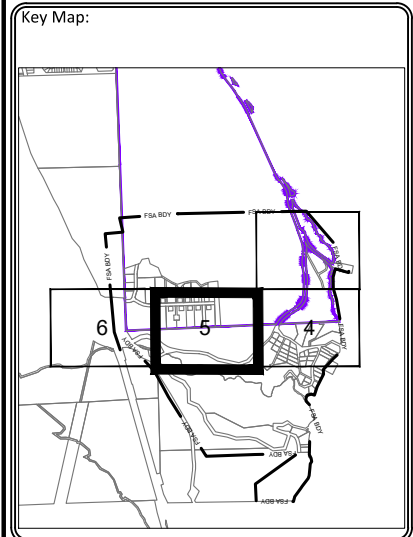


BC ONE CALL
 CALL BEFORE YOU DIG
 1-800-474-6886
 OR BY CELLULAR +6886
 VANCOUVER AREA 257-1940
 CALL AT LEAST TWO FULL WORKING DAYS
 BEFORE YOU PLAN TO DIG

Client:
F3 NETWORKS

Prepared By:
AFL
 SUITE 200 - 7485 130 ST
 Surrey BC V3W 1H8


Rev	Date	Notes	QC
-	-	FP: August 2, 2024	-
-	-	-	-
-	-	-	-
-	-	-	-
-	-	-	-
-	-	-	-
DRAWN BY:		AFL Global	
DESIGNED BY:		AFL Global	

Proprietary Information
 Not for disclosure except under written agreement

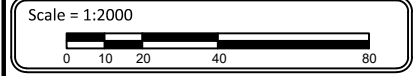


Project: **MALAHAT 11
 MALAHAT
 FSA 4081A
 CBHL**

File Name:
 (Drawings) CBHL 4081A 0010A-SD.dwg
 COID EDEN ROCK FDH
 CBHL 0010A
 Network Number CBHL4081A0010A Sheet Number **5**

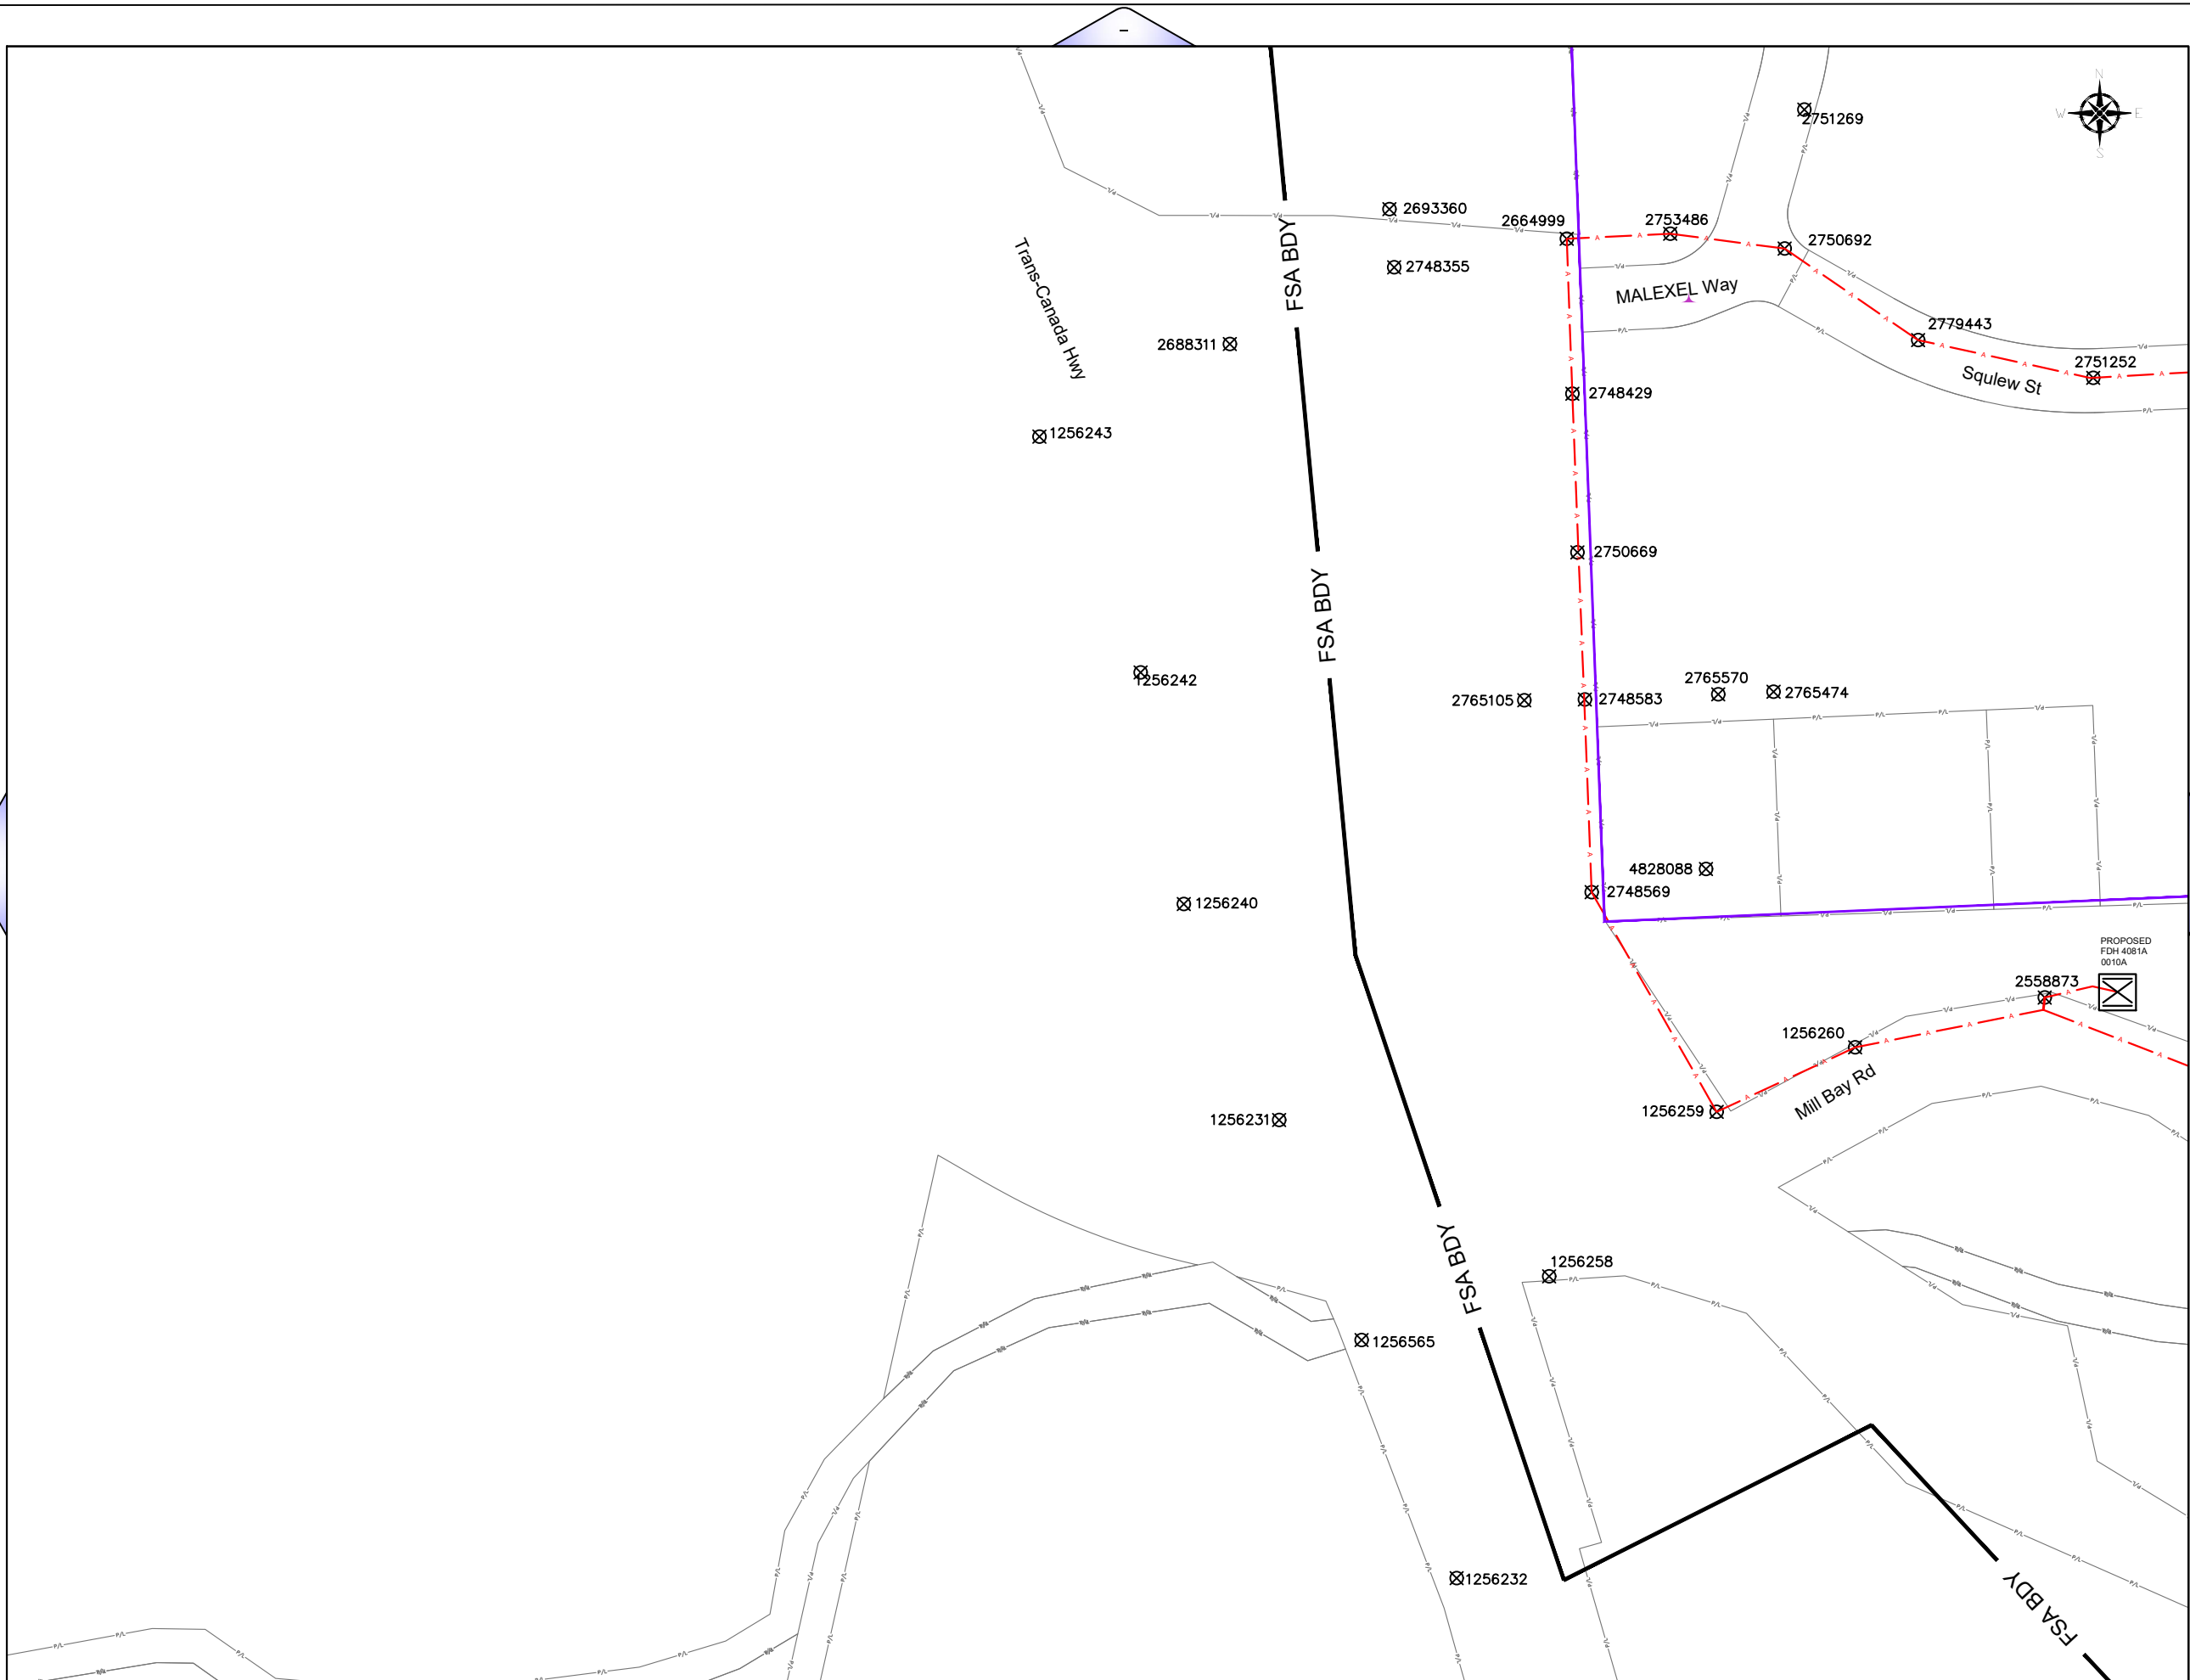


Sheet Title:
Design

Function: Distribution Task: Final Design

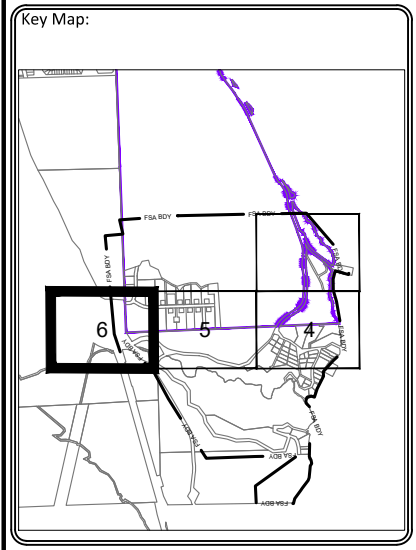

BC ONE CALL
 CALL BEFORE YOU DIG
 1-800-474-6886
 OR BY CELLULAR +6886
 VANCOUVER AREA 257-1940
 CALL AT LEAST TWO FULL WORKING DAYS
 BEFORE YOU PLAN TO DIG



Client:



Prepared By:

 SUITE 200 - 7485 130 ST
 Surrey BC V3W 1H8

Rev	Date	Notes	QC
-	-	IFP: August 2, 2024	-
-	-	-	-
-	-	-	-
-	-	-	-
-	-	-	-
-	-	-	-

DRAWN BY: AFL Global
 DESIGNED BY: AFL Global

Proprietary Information
 Not for disclosure except under written agreement

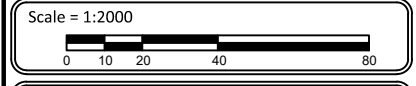

Project: **MALAHAT 11
 MALAHAT
 FSA 4081A
 CBHL**

File Name:
 (Drawings) CBHL 4081A 0010A-SD.dwg

COID: EDEN ROCK FDH
 CBHL: 0010A

Network Number: CBHL4081A0010A Sheet Number: **6**